



F+R1

F+R1

WA 3
0,3 o,E/D
Sh, Th, Fh

WA 2
0,3 o,E/D
Sh, Th, Fh

WA 1
0,3 o,E/D
Sh, Th, Fh

Planstraße

Wendeanlage


P1

F+R2

P2

I

II

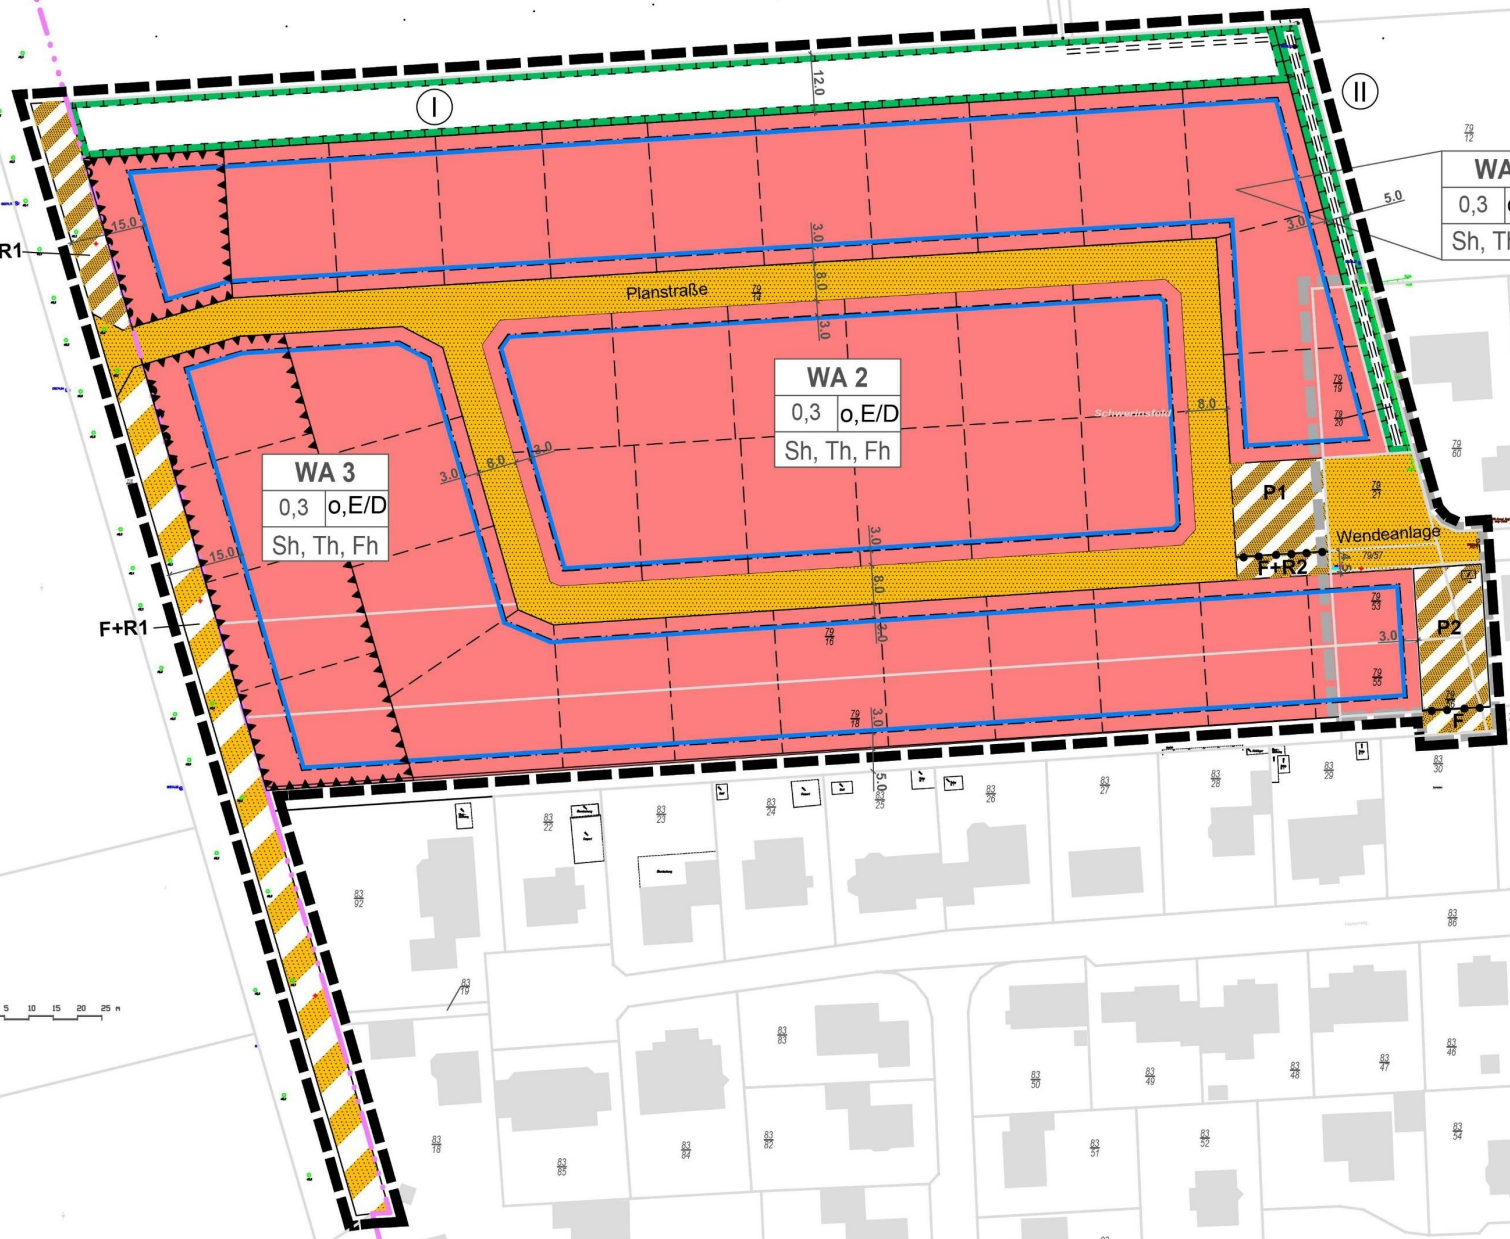

80
70

12.0

15.0

5.0

3.0

8.0

3.0

3.0

